


ABITARE CUSTOM DESIGN GROUP

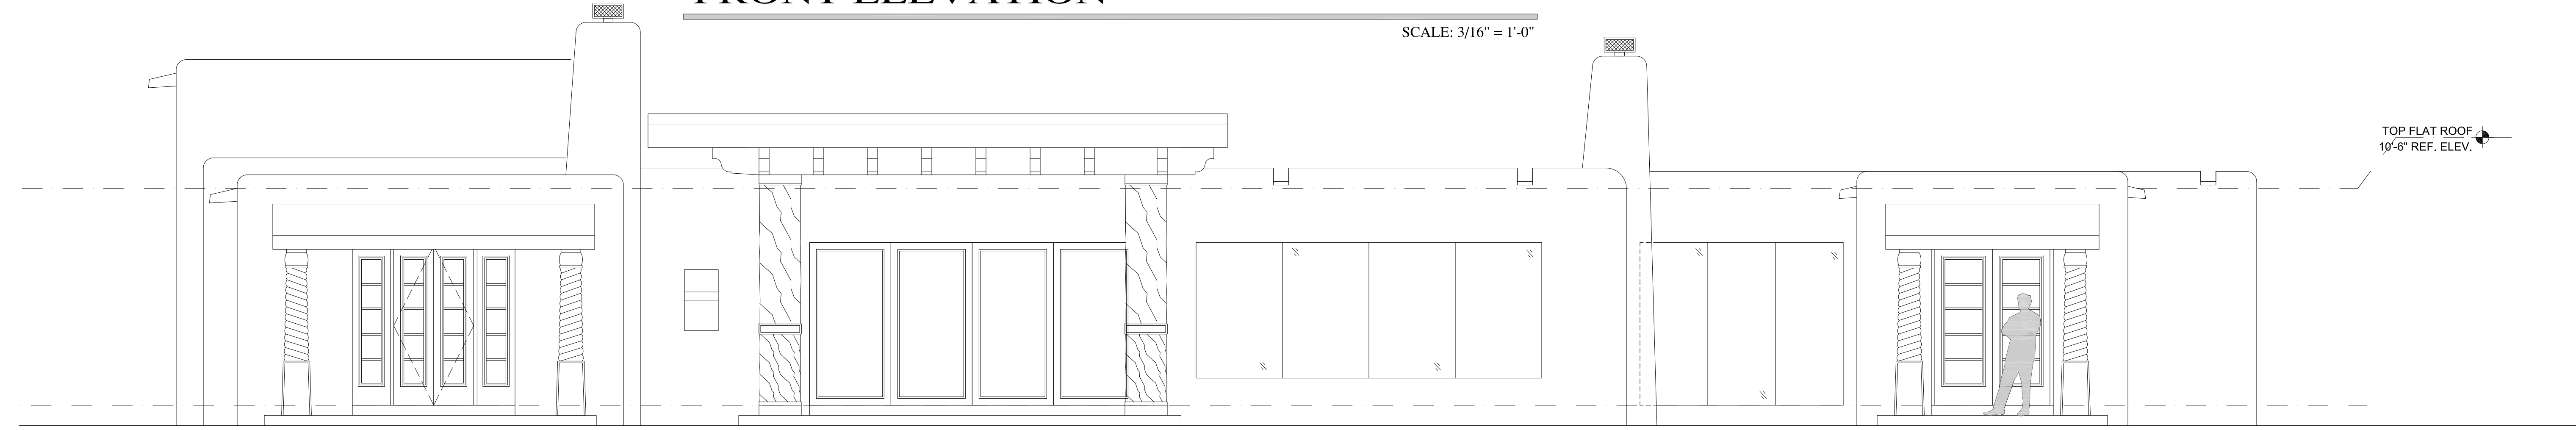


FRONT ELEVATION

SCALE: 3/16" = 1'-0"




REAR ELEVATION

SCALE: 3/16" = 1'-0"

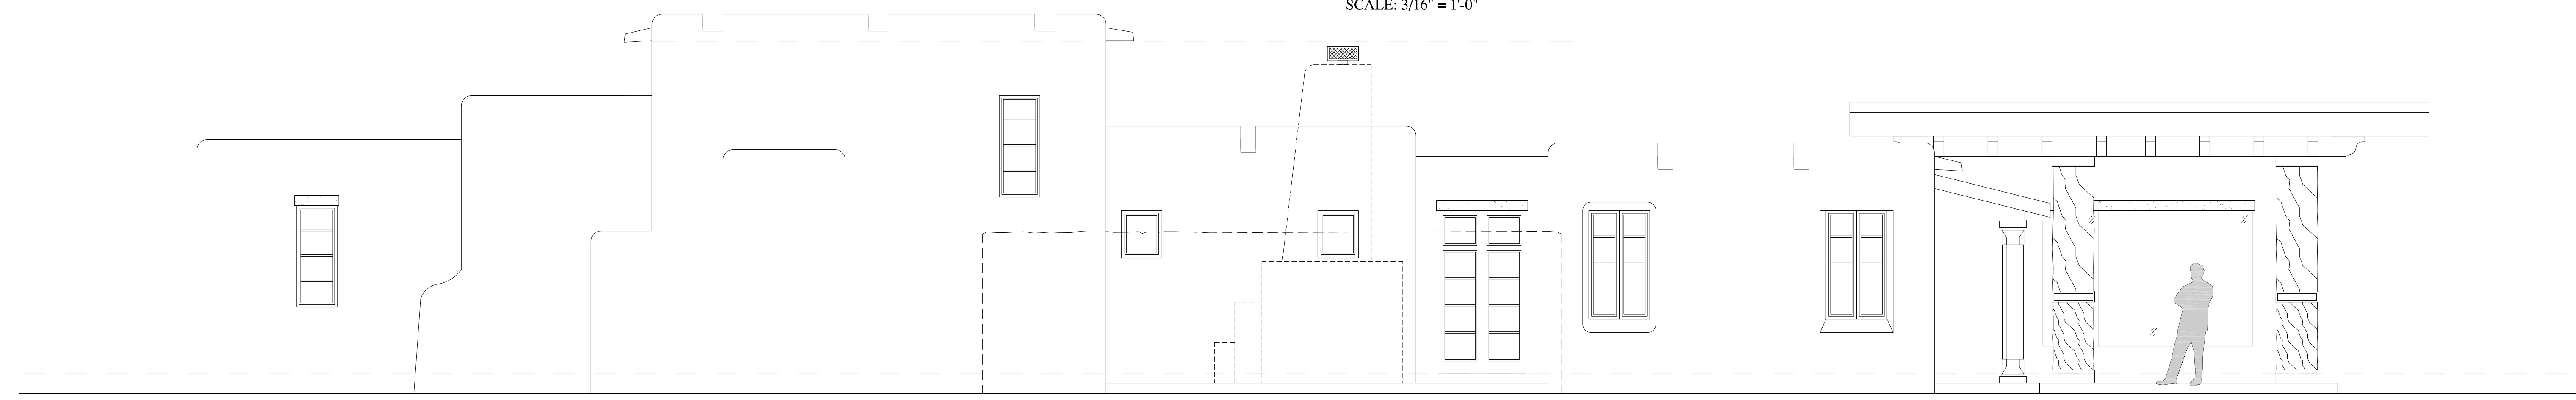

RIGHT SIDE ELEVATION

SCALE: 3/16" = 1'-0"

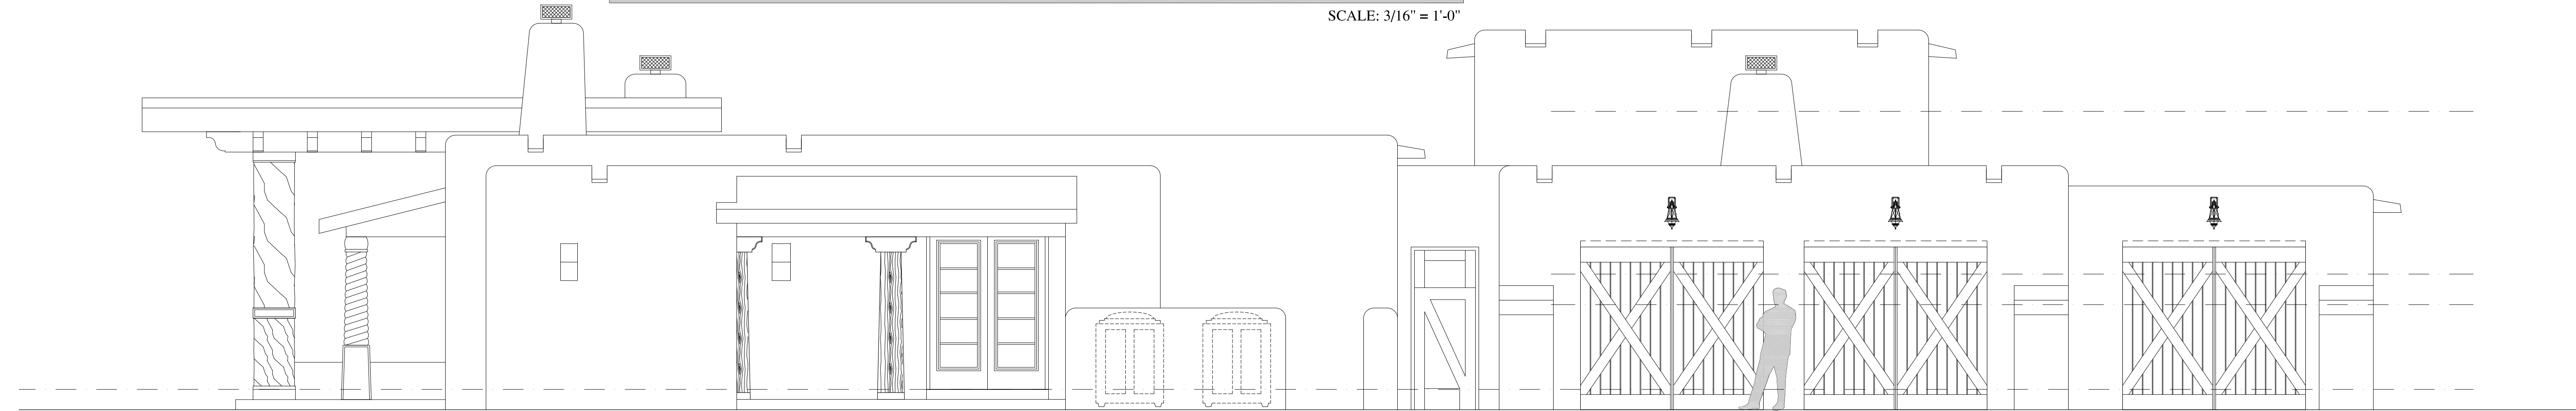

LEFT SIDE ELEVATION

SCALE: 3/16" = 1'-0"

REVISIONS:	DATE	MARK	DESCRIPTION

NOTES/REMARKS:
DATE

REVIEW SET 2017-11-03

PROJECT NAME
Custom Residence for:

PROPOSED CUSTOM HOMES BY MENAKER DEVELOPMENT
 9 LUNA NUEVA LOT 48 AT THE CLUB AT LAS CAMPANAS
 SANTA FE, NEW MEXICO 87506

PROJECT #:
 DATE:
 SCALE: AS INDICATED
 DRAWN BY: LRT
 PERMIT #

SHEET NO. **A** REV. **3.1**
 DATE

not valid without signature & seal

ABITARE CUSTOM DESIGN GROUP